



2 Elevation Section  
1:10@A3

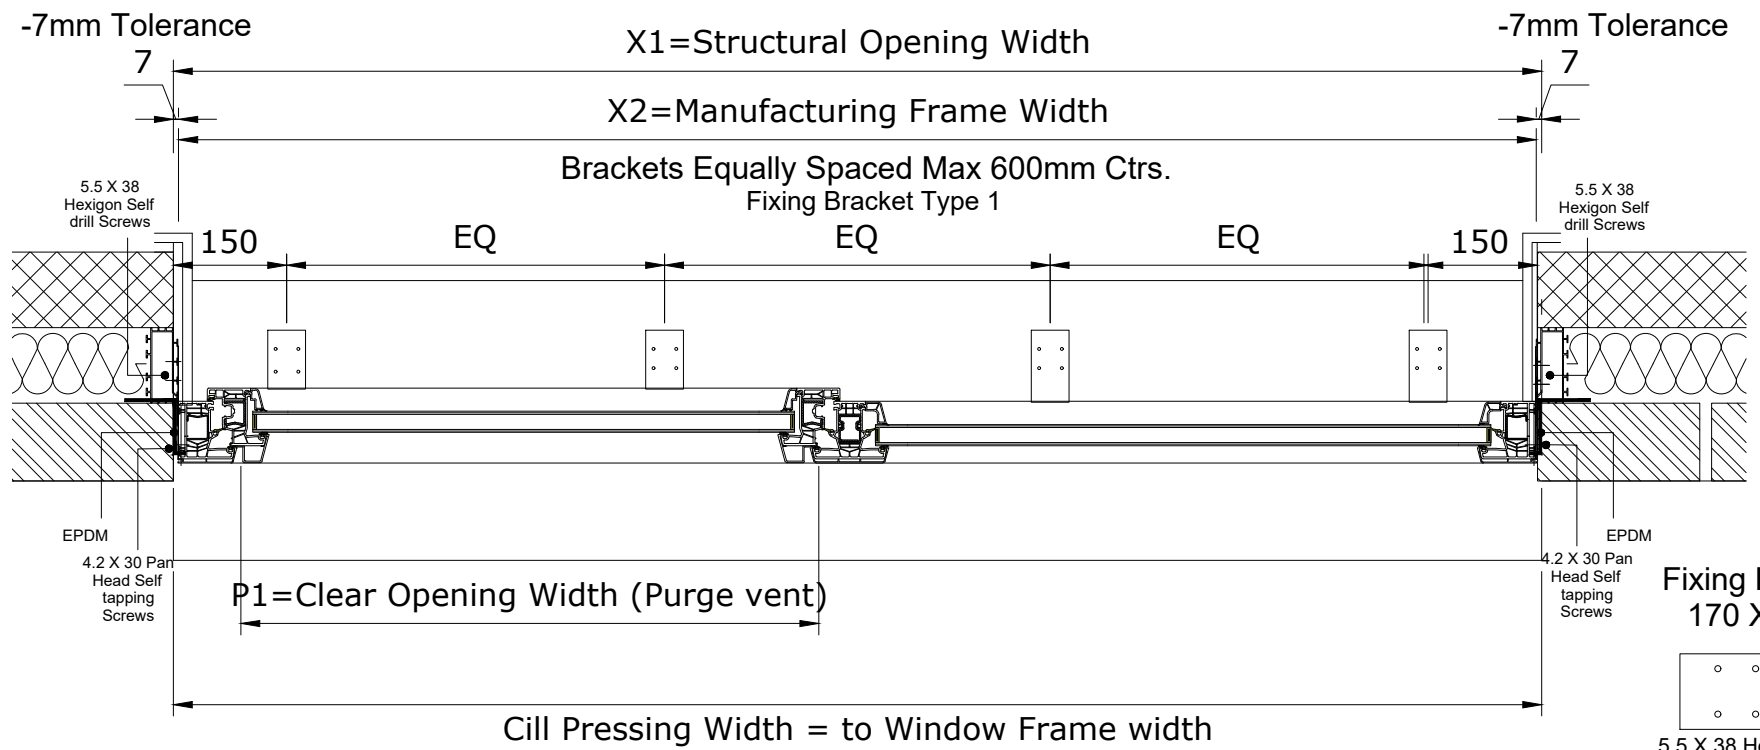

1 Plan Section  
1:10@A3

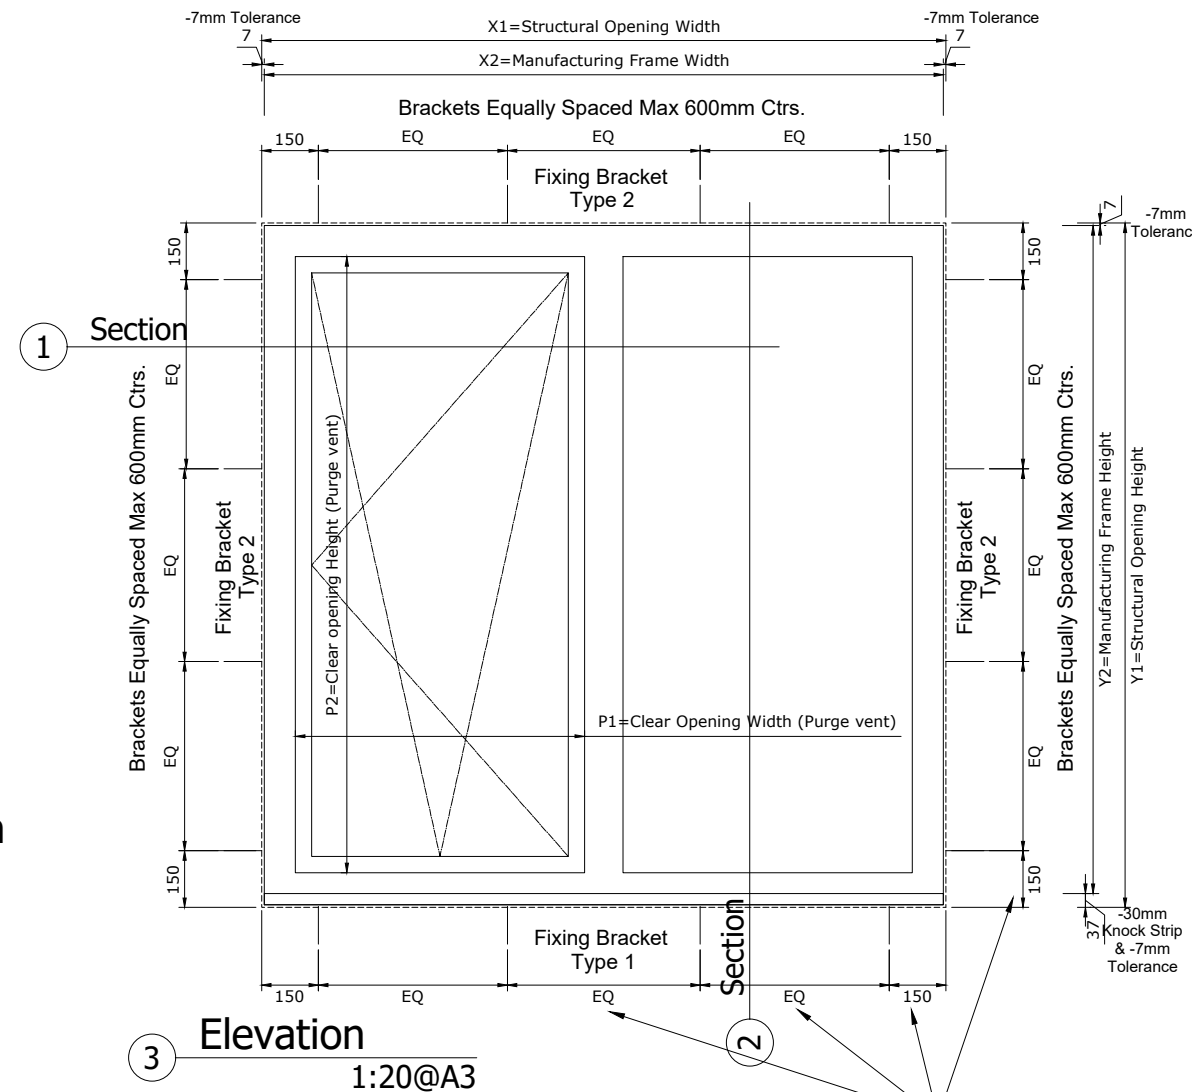

1 Section  
1:20@A3


3 Elevation  
1:20@A3

Fixing Bracket Type 1  
170 X 50 X 6 THK.



5.5 X 38 Hexigon Self drill Screws 4.2 X 30 Pan Head Self tapping Screws

Fixing Bracket Type 2  
140 X 30 X 2 THK.

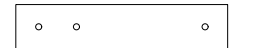

5.5 X 38 Hexigon Self drill Screws 4.2 X 30 Pan Head Self tapping Screws

NOTE: FIXING PLATES TO BE AT MAX 600CTRS.

4 Fixing plate Details  
1:5@A3

**CAMPBELL-MASON Ltd.**

Unit 19 Top Barn Business Centre  
Holt Heath  
Worcester Road  
Worcester  
WR6 6NH



STATUS:

FOR INFORMATION

PROJECT TITLE:

KOMMERLING 76 PROFILE

ALUCLIP PRO

DRAWING TITLE:

TYPICAL FIXING DETAIL

BRICK AND BLOCK

DRAWING NUMBER:  
17083-003

SCALE: 1:20, 1:10, 1:5 @ A3

REVISION:

DRAWN BY: RTFS

DATE: Aug 2017